
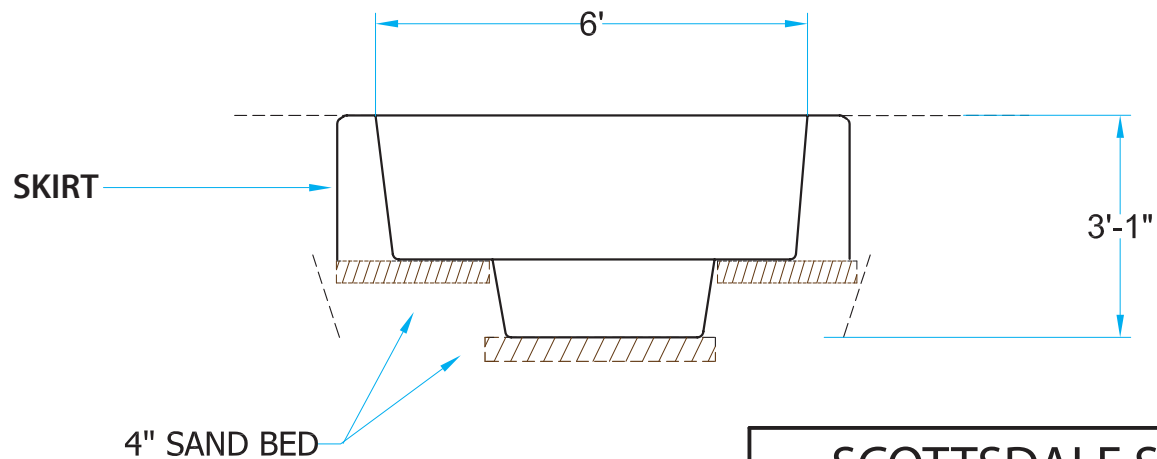


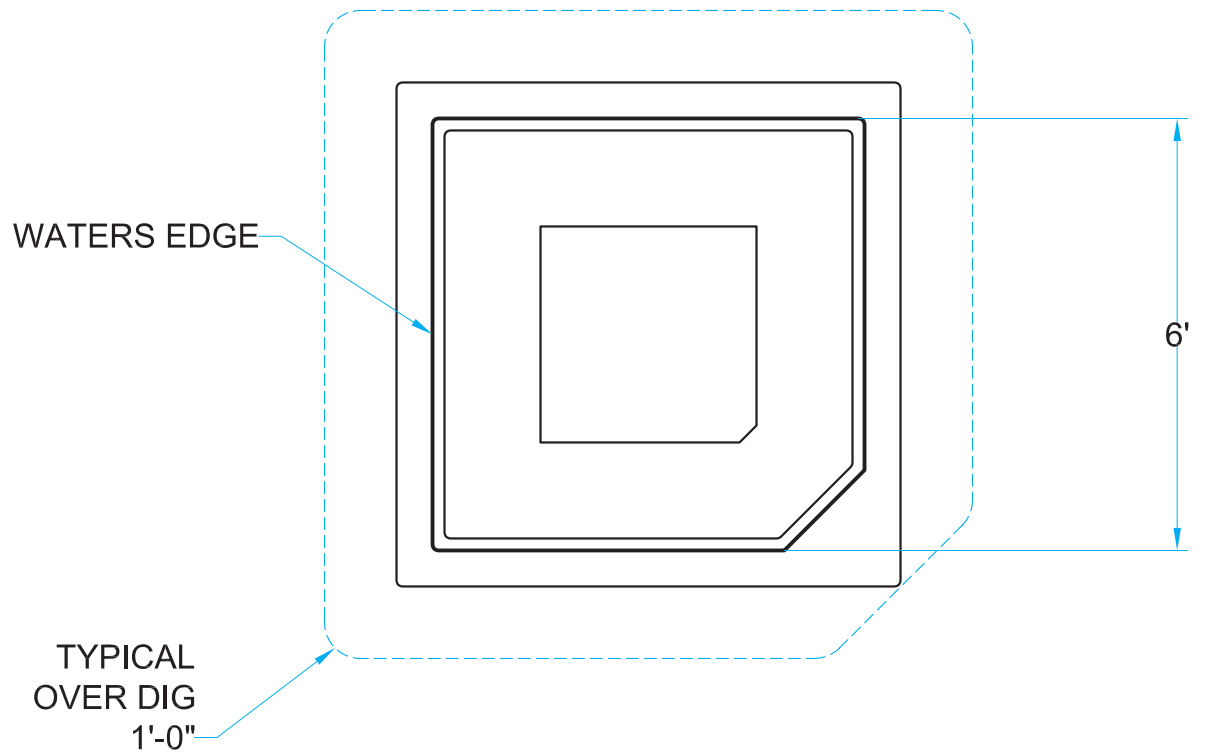

Weight: 295 Lbs.
 Surface Area: 36 Sq. ft.
 Perimeter: 24.2 Lin. ft.
 Volume: 543 Gal.

SCOTTSDALE SPA - DIG PLAN A

SCALE 3/8"=1'-0"

DATE 02-11-2016

DRAWN BY

REVISION 01

ALL MEASUREMENTS AND QUANTITIES ARE BASED ON AVERAGES

ALL MEASUREMENTS TO WATERS EDGE - ADD PREFERRED OVERDIG