
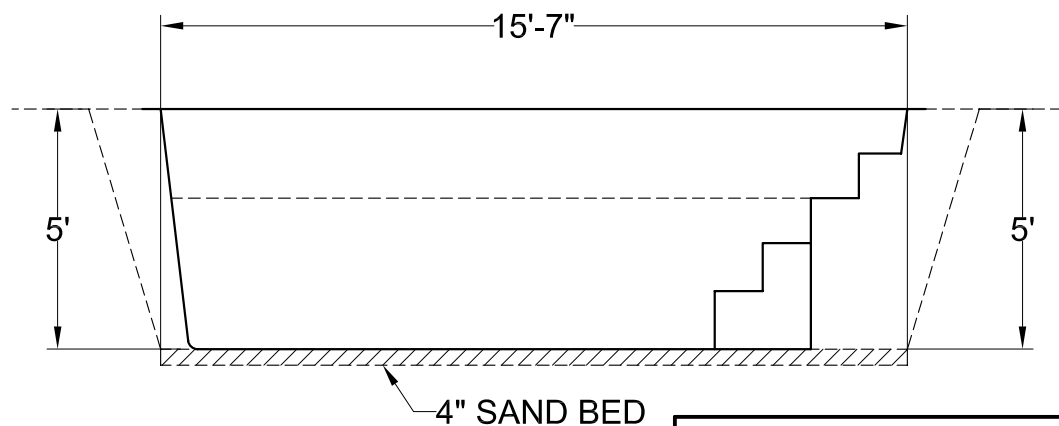


ALL MEASUREMENTS TO WATERS EDGE - ADD PREFERRED OVERDIG

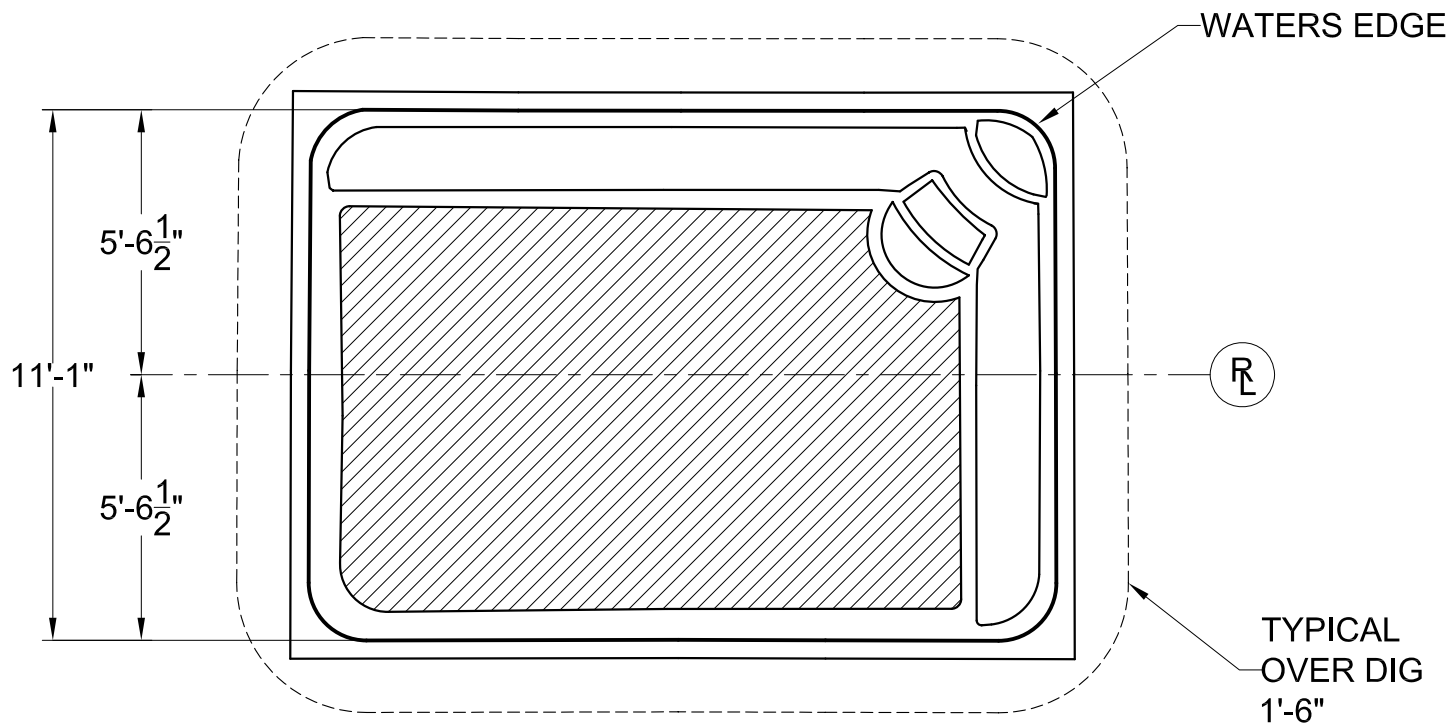

Weight: 1100 Lbs.
 Surface Area: 171.41 Sq. ft.
 Perimeter: 53.1 Lin. ft.
 Volume: 5,074 Gal.

SEA ISLE 650 - DIG PLAN

SCALE 1/4"=1'-0"

DATE 10-02-05

DRAWN BY KLB

REVISION 01

ALL MEASUREMENTS AND QUANTITIES ARE BASED ON AVERAGES