


ALL MEASUREMENTS TO WATERS EDGE - ADD PREFERRED OVERDIG

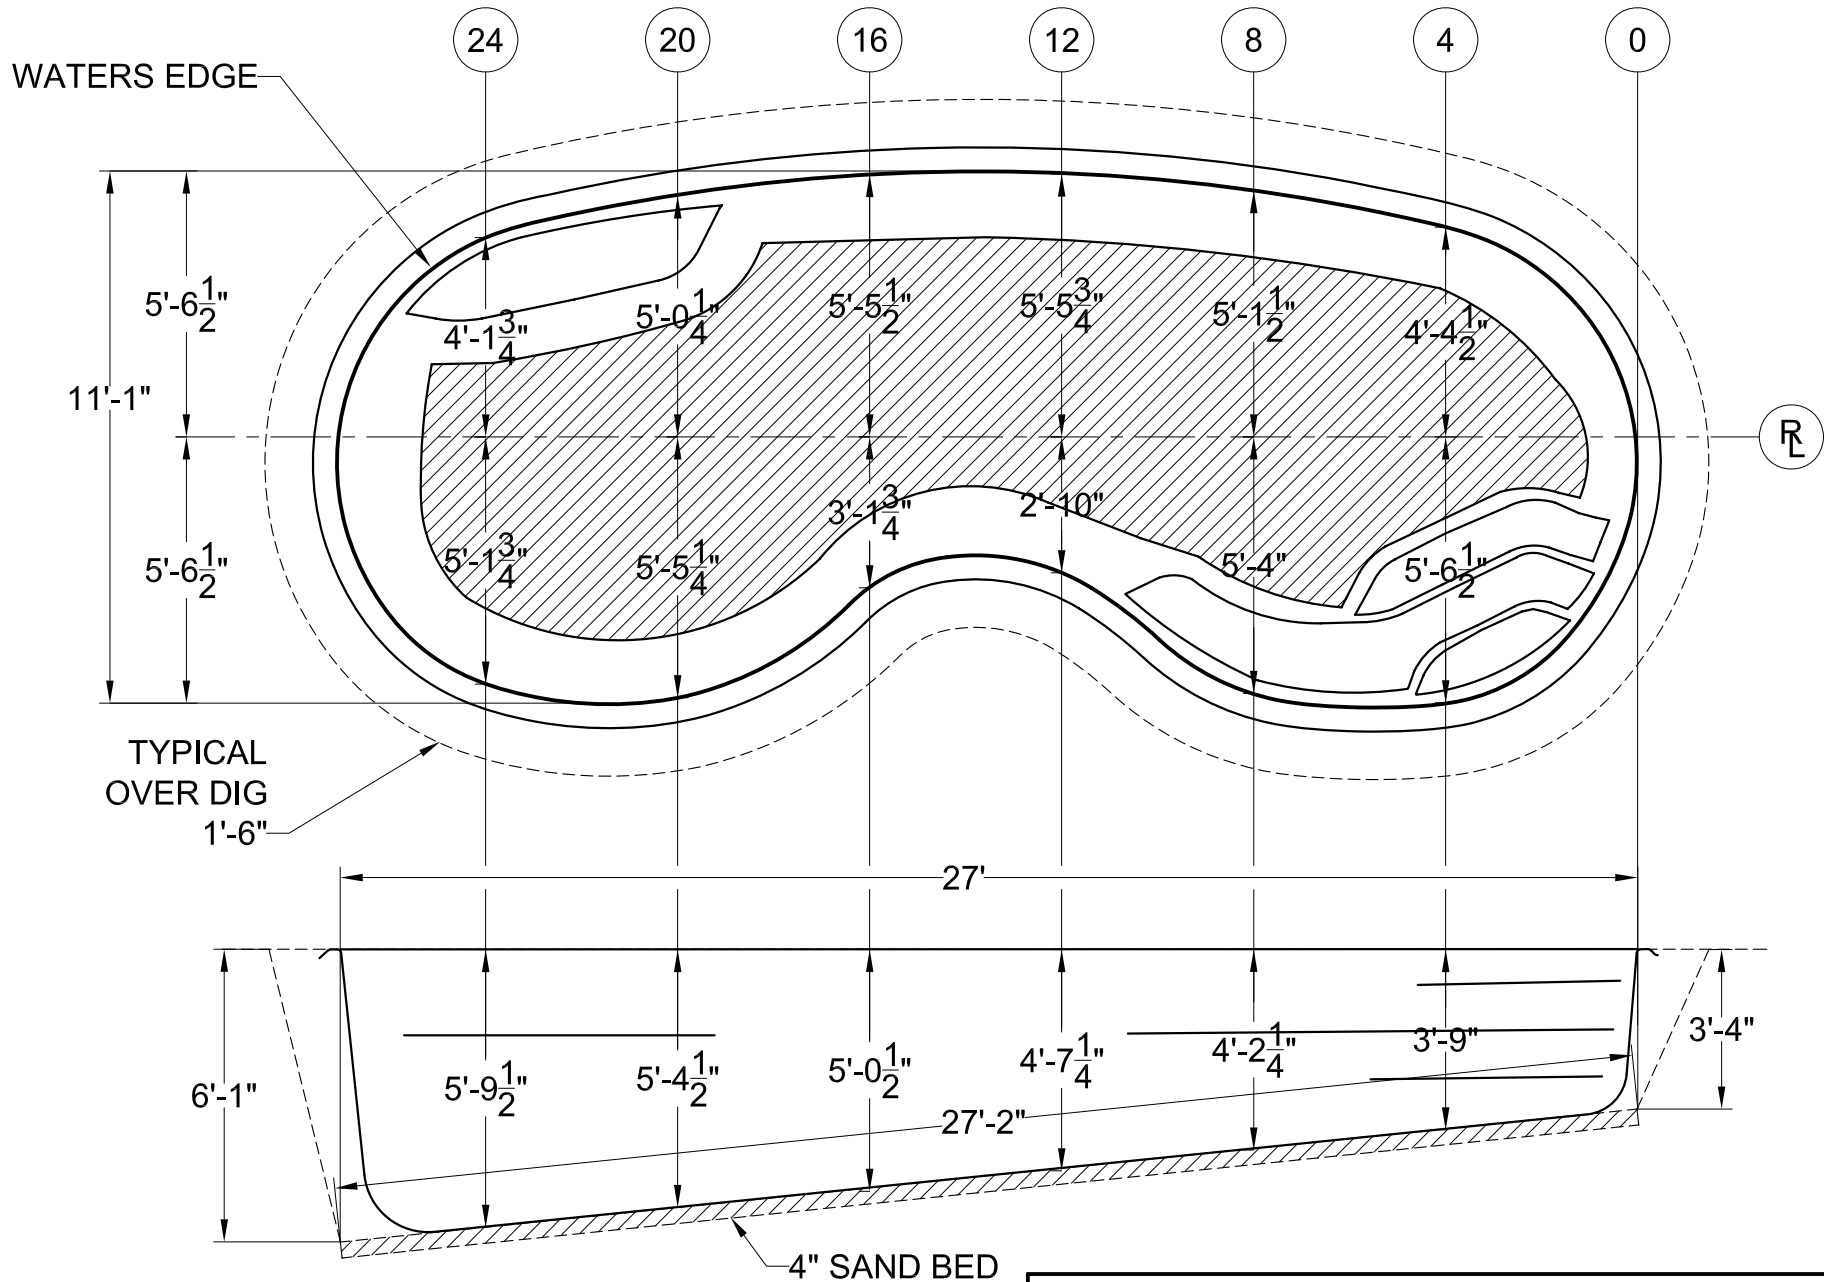

Weight: 1580 Lbs.
 Surface Area: 241 Sq. ft.
 Perimeter: 67 Lin. ft.
 Volume: 7,070 Gal.

SEASIDE 210 - DIG PLAN

SCALE 1/4"=1'-0"

DATE 05-04-06

DRAWN BY KLB

REVISION 02

ALL MEASUREMENTS AND QUANTITIES ARE BASED ON AVERAGES

