


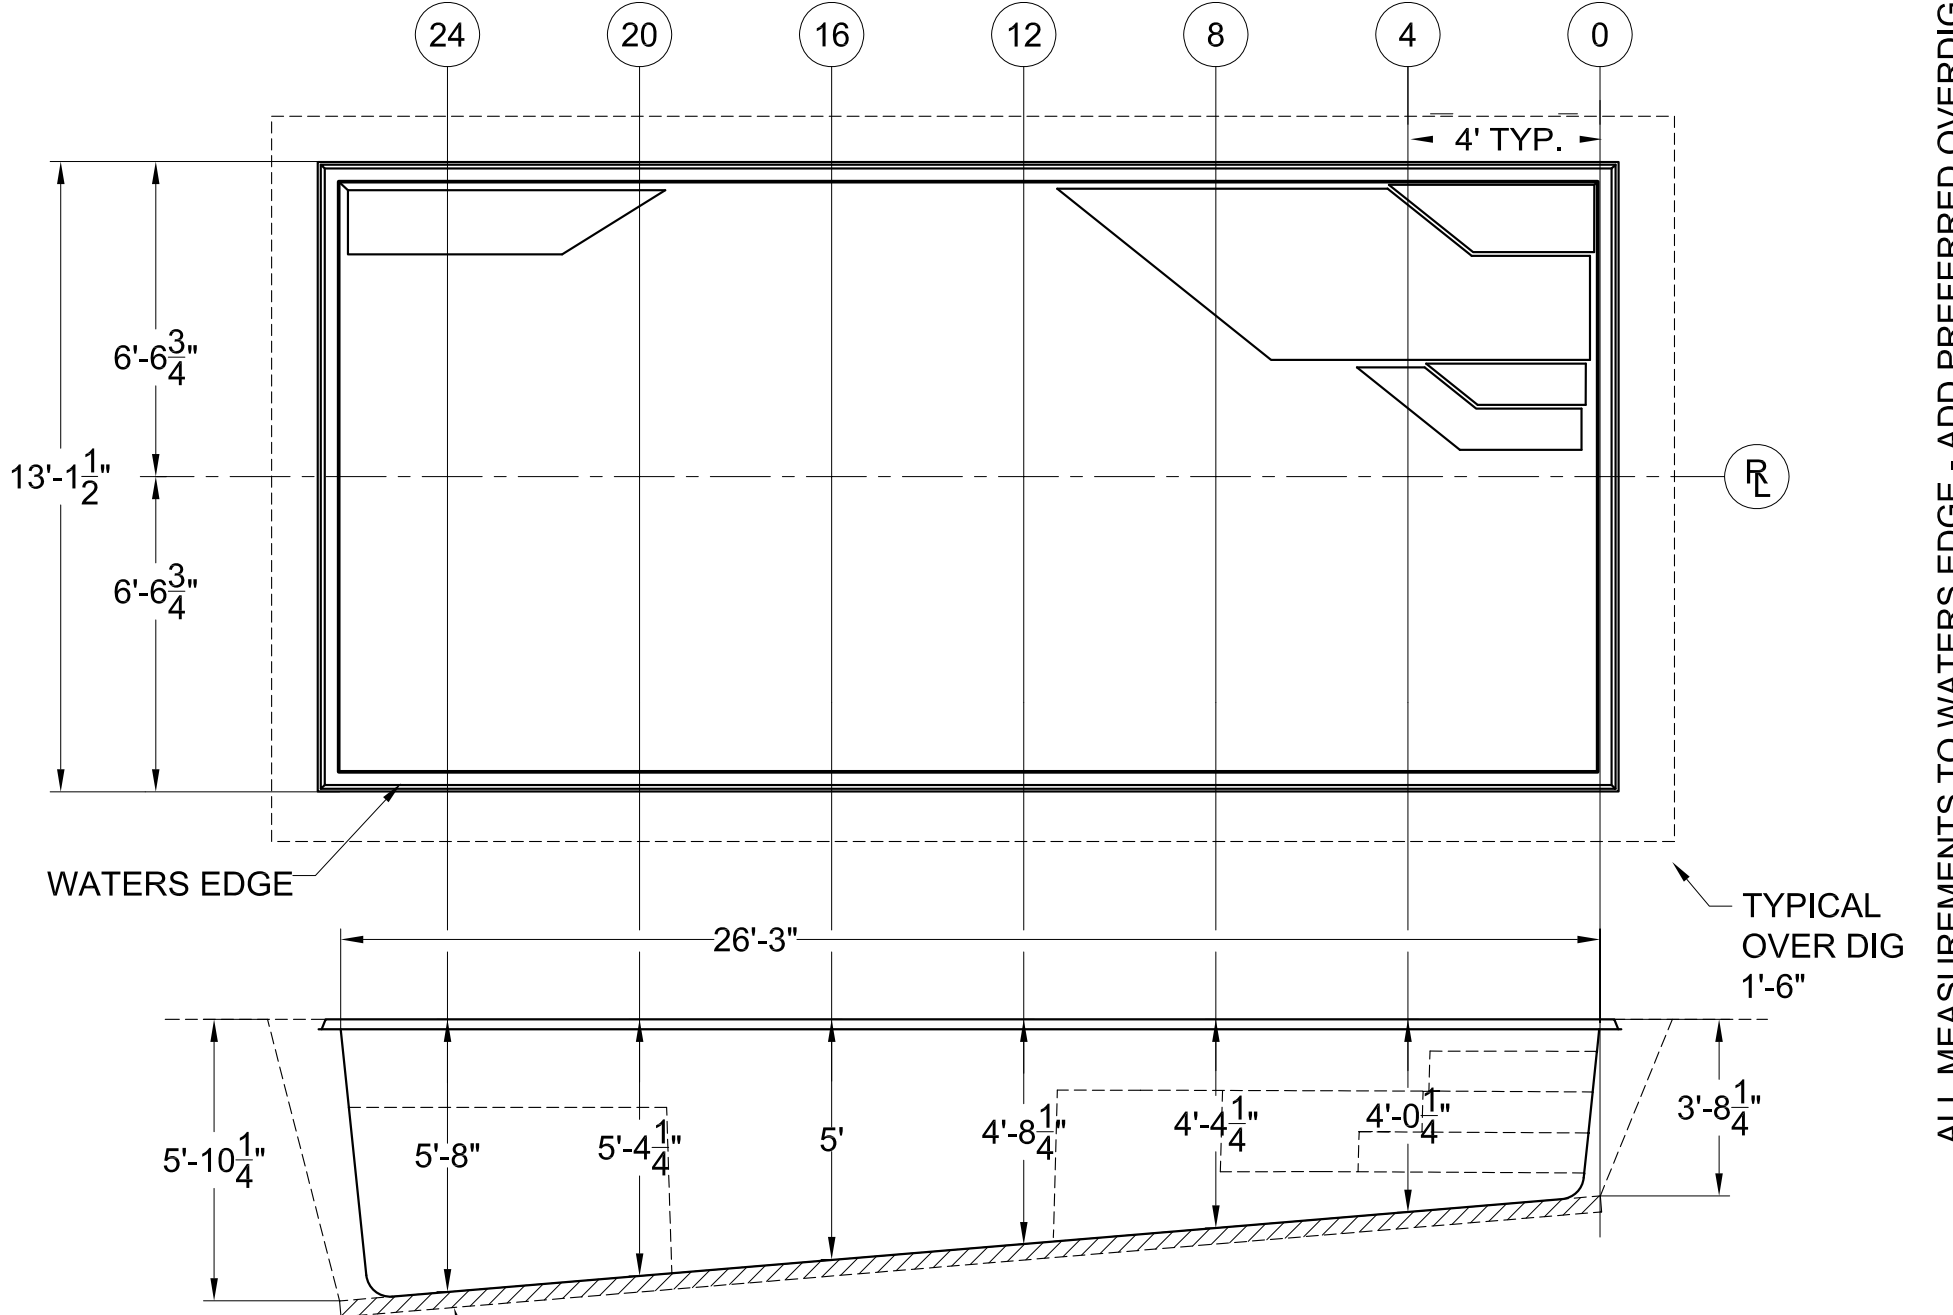

ALL MEASUREMENTS TO WATERS EDGE - ADD PREFERRED OVERDIG

Weight: 1780 Lbs.
Surface Area: 339.08 Sq. ft.
Perimeter: 78.1 Lin. ft.
Volume: 10,784 Gal.

STOCKHOLM - 2 - DIG PLAN	
SCALE 1/4"=1'-0"	DATE
DRAWN BY	REVISION 01

ALL MEASUREMENTS AND QUANTITIES ARE BASED ON AVERAGES