


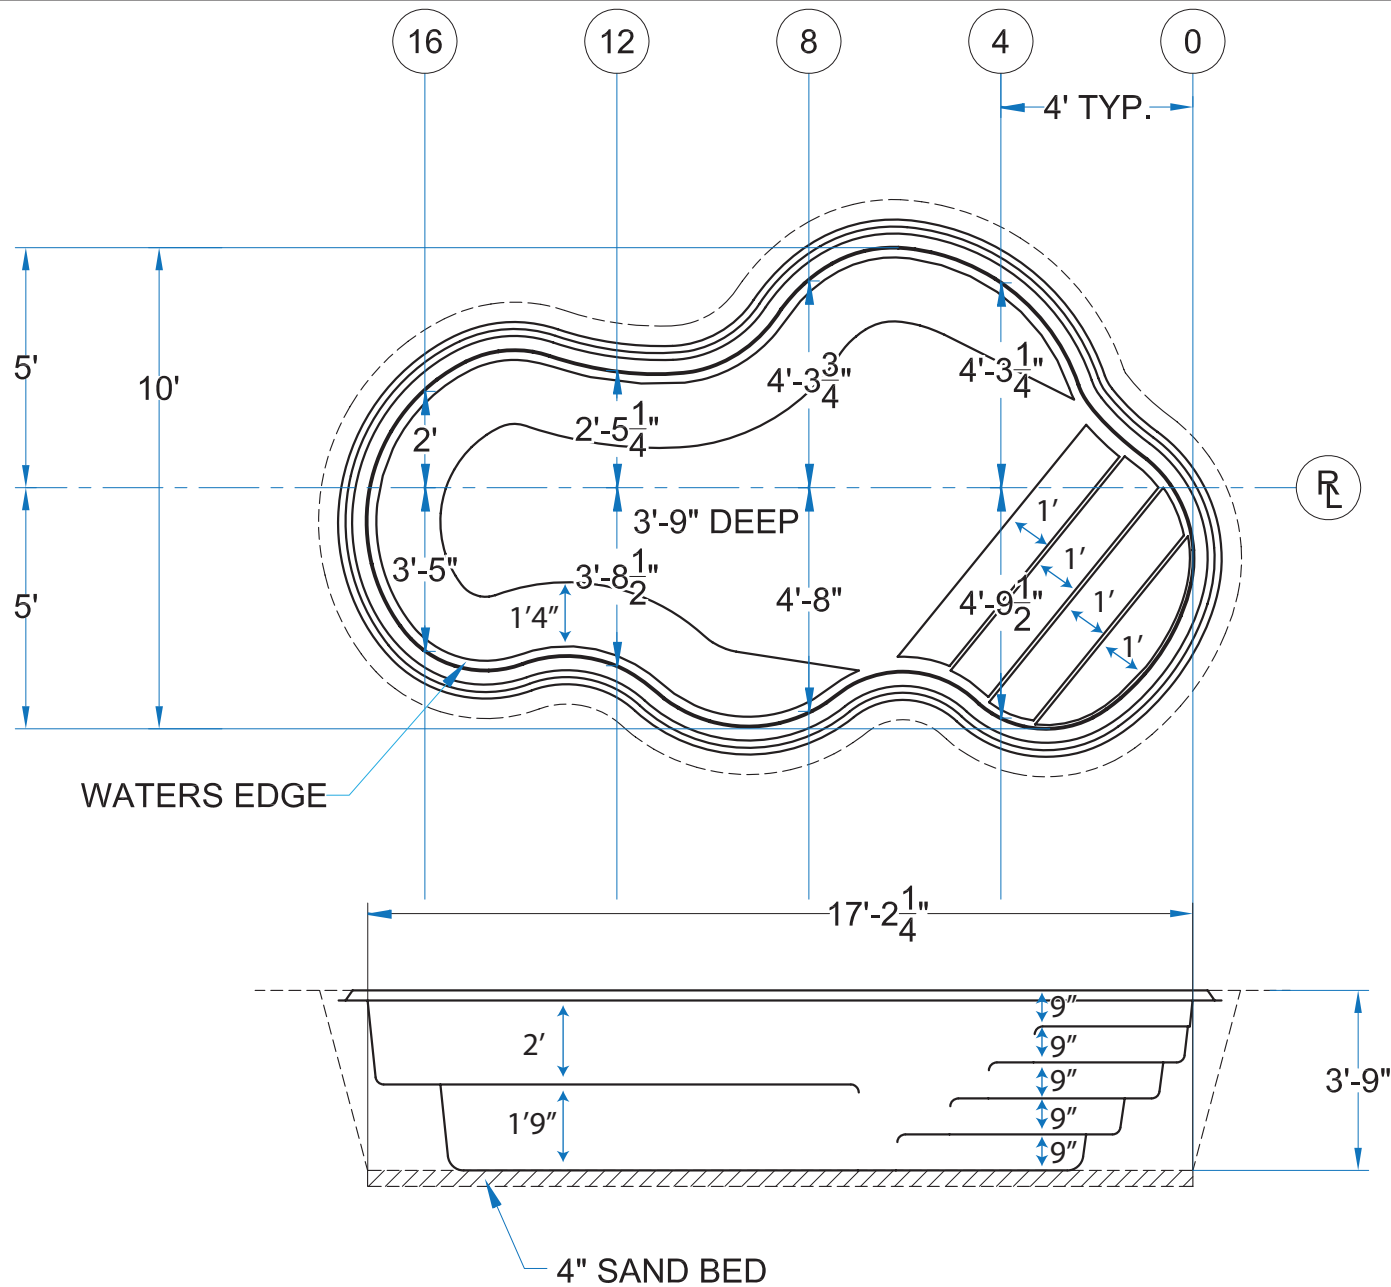

ALL MEASUREMENTS TO WATERS EDGE - ADD PREFERRED OVERDIG

Weight: 760 Lbs.
 Surface Area: 119 Sq. ft.
 Perimeter: 45 Lin. ft.
 Volume: 2,332 Gal.

VANCOUVER 734 - DIG PLAN	
SCALE 1/4"=1'-0"	DATE 08-03-2016
DRAWN BY KLB	REVISION 02

ALL MEASUREMENTS AND QUANTITIES ARE BASED ON AVERAGES