


ALL MEASUREMENTS TO WATERS EDGE - ADD PREFERRED OVERDIG

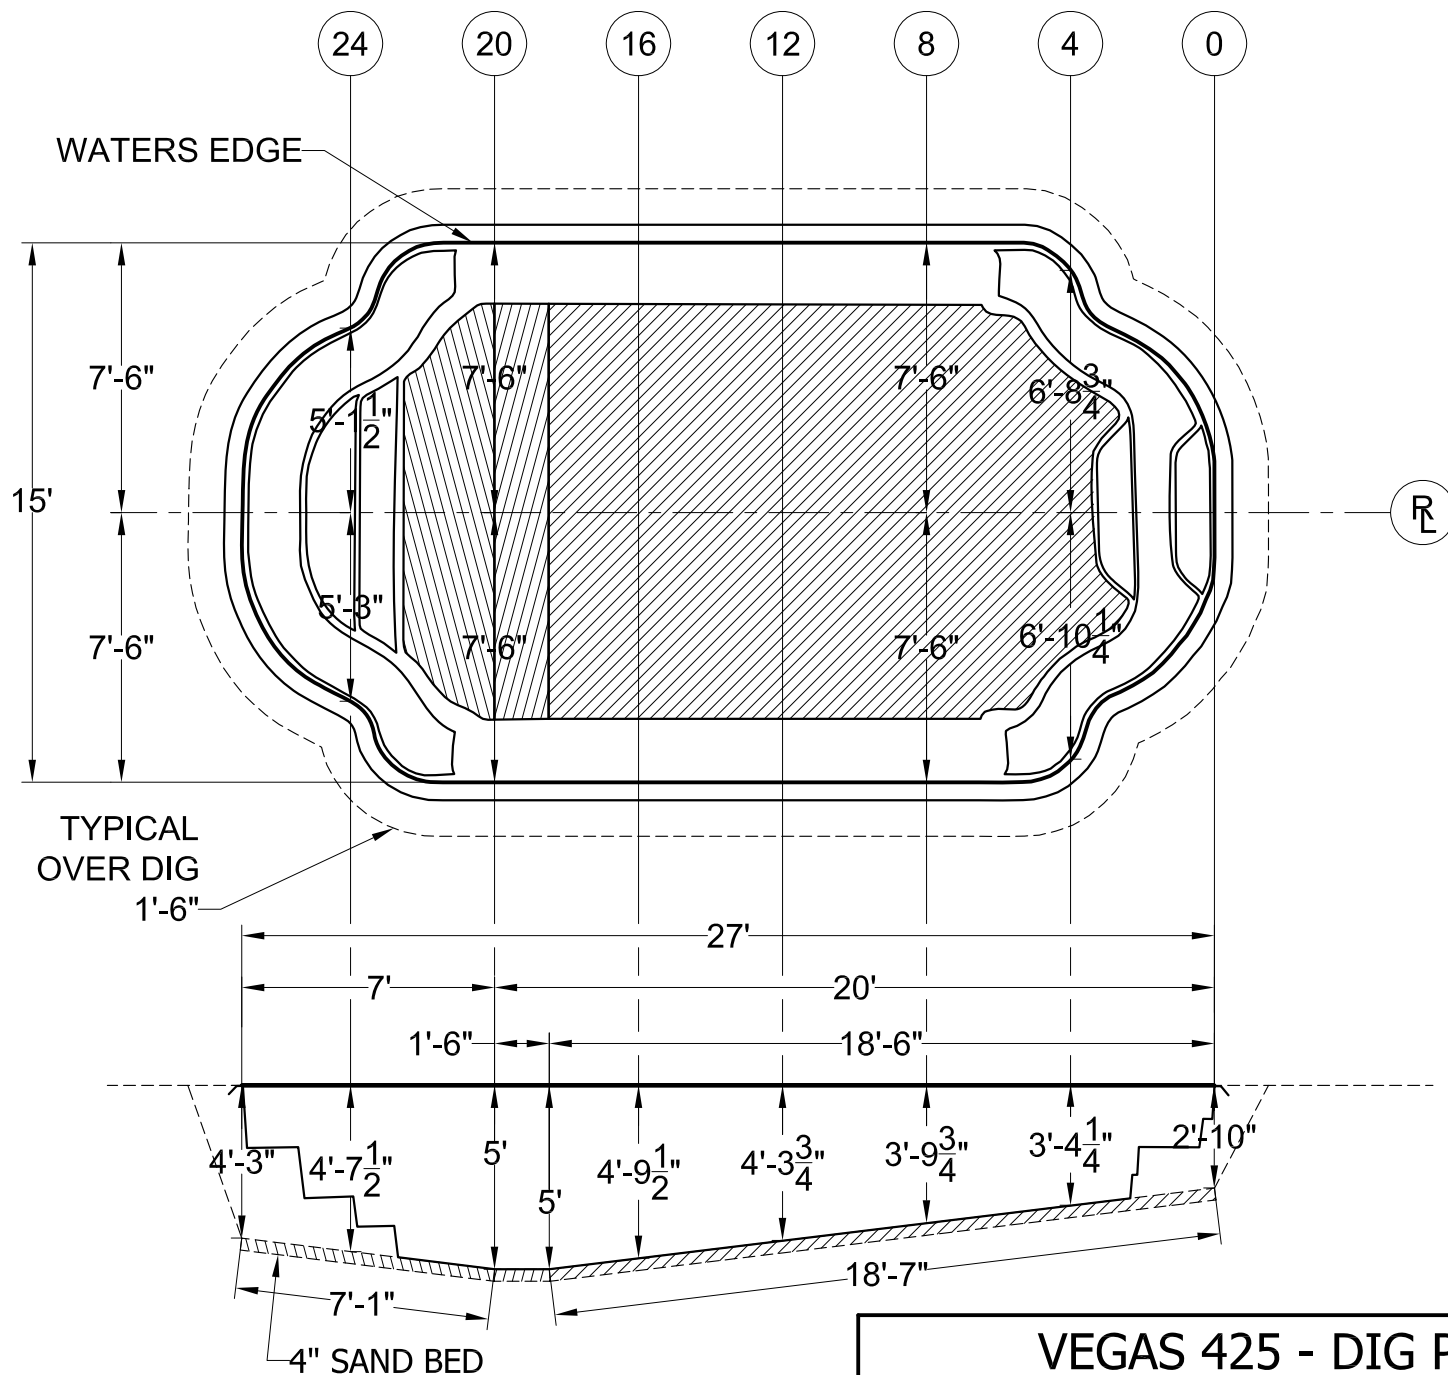

Weight: 1750 Lbs.
 Surface Area: 359 Sq. ft.
 Perimeter: 73 Lin. ft.
 Volume: 9,420 Gal.

VEGAS 425 - DIG PLAN

SCALE 3/16"=1'-0"

DATE 08-25-05

DRAWN BY KLB

REVISION 01

ALL MEASUREMENTS AND QUANTITIES ARE BASED ON AVERAGES