




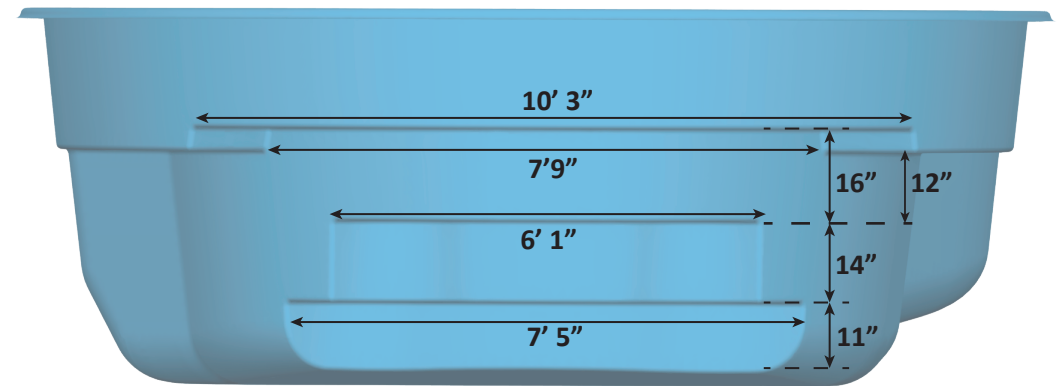



Surface Area: 311 Sq. ft.
 Perimeter: 70.91 Lin. ft.
 Volume: 8,787 Gal.
 Per sect. 8.1, surfaces that provide
 footing have slip resistant surfaces.
 All measurments are averages.

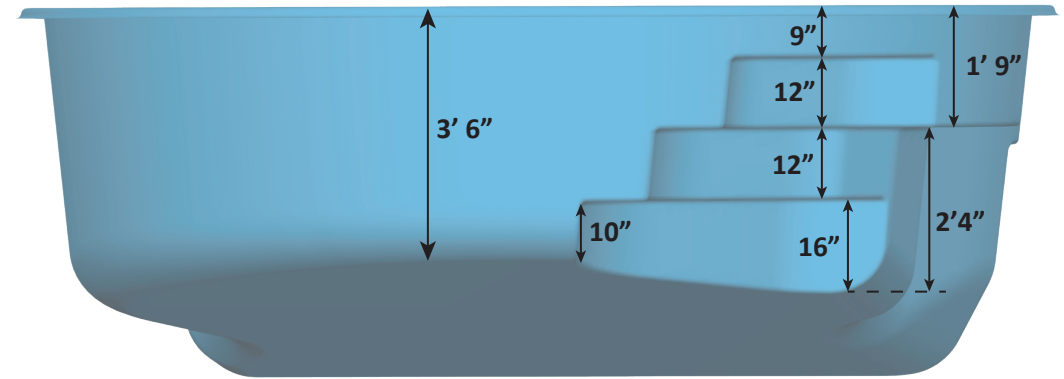

USA Specifications

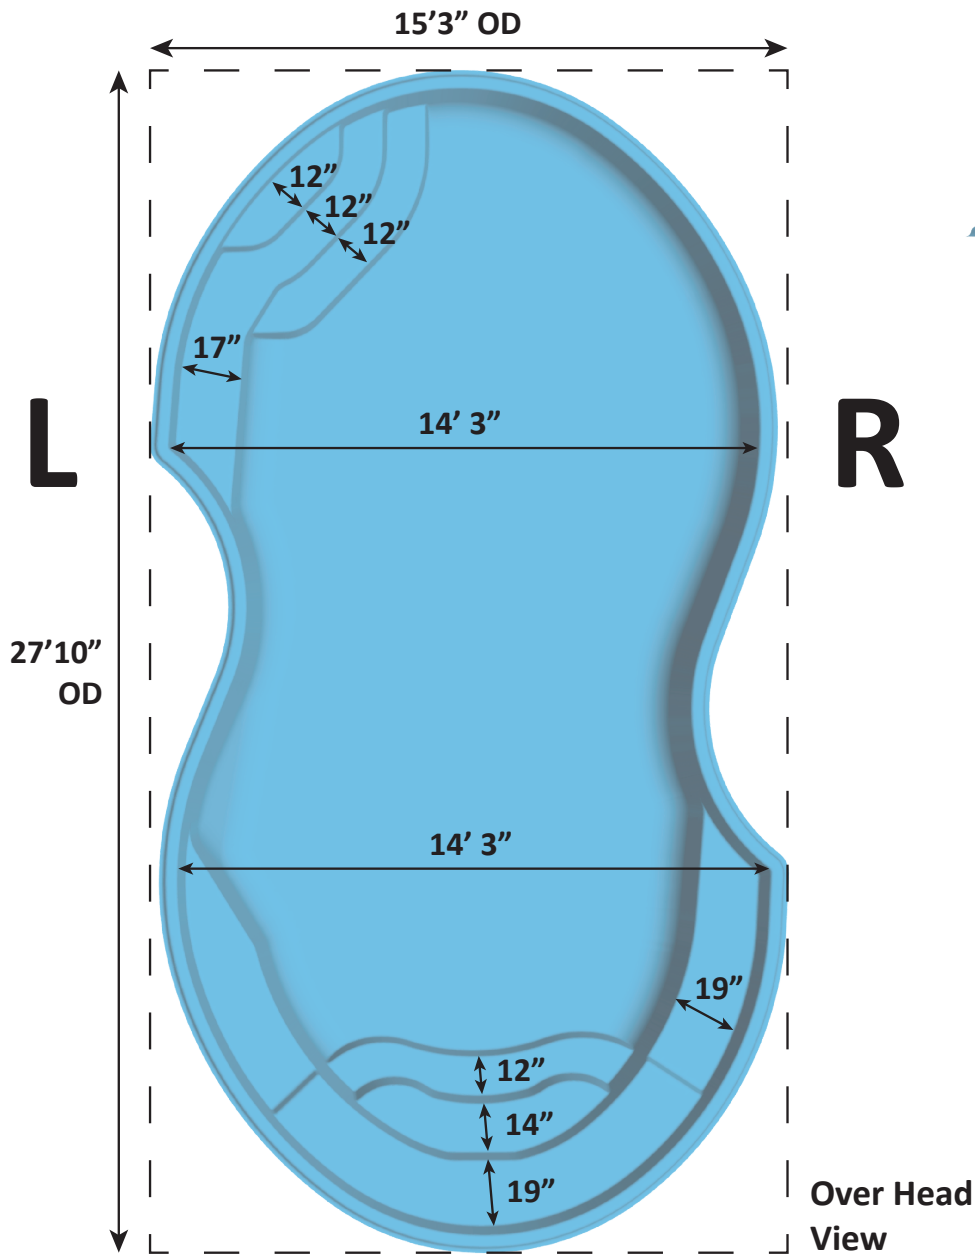

VENETIAN DETAIL SHEET - 08-28-21 - REVISION 02

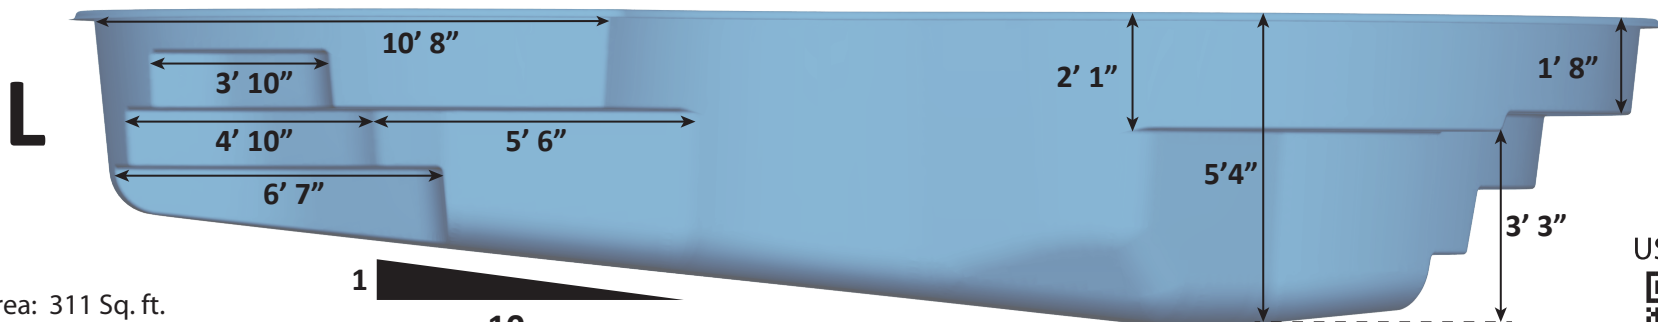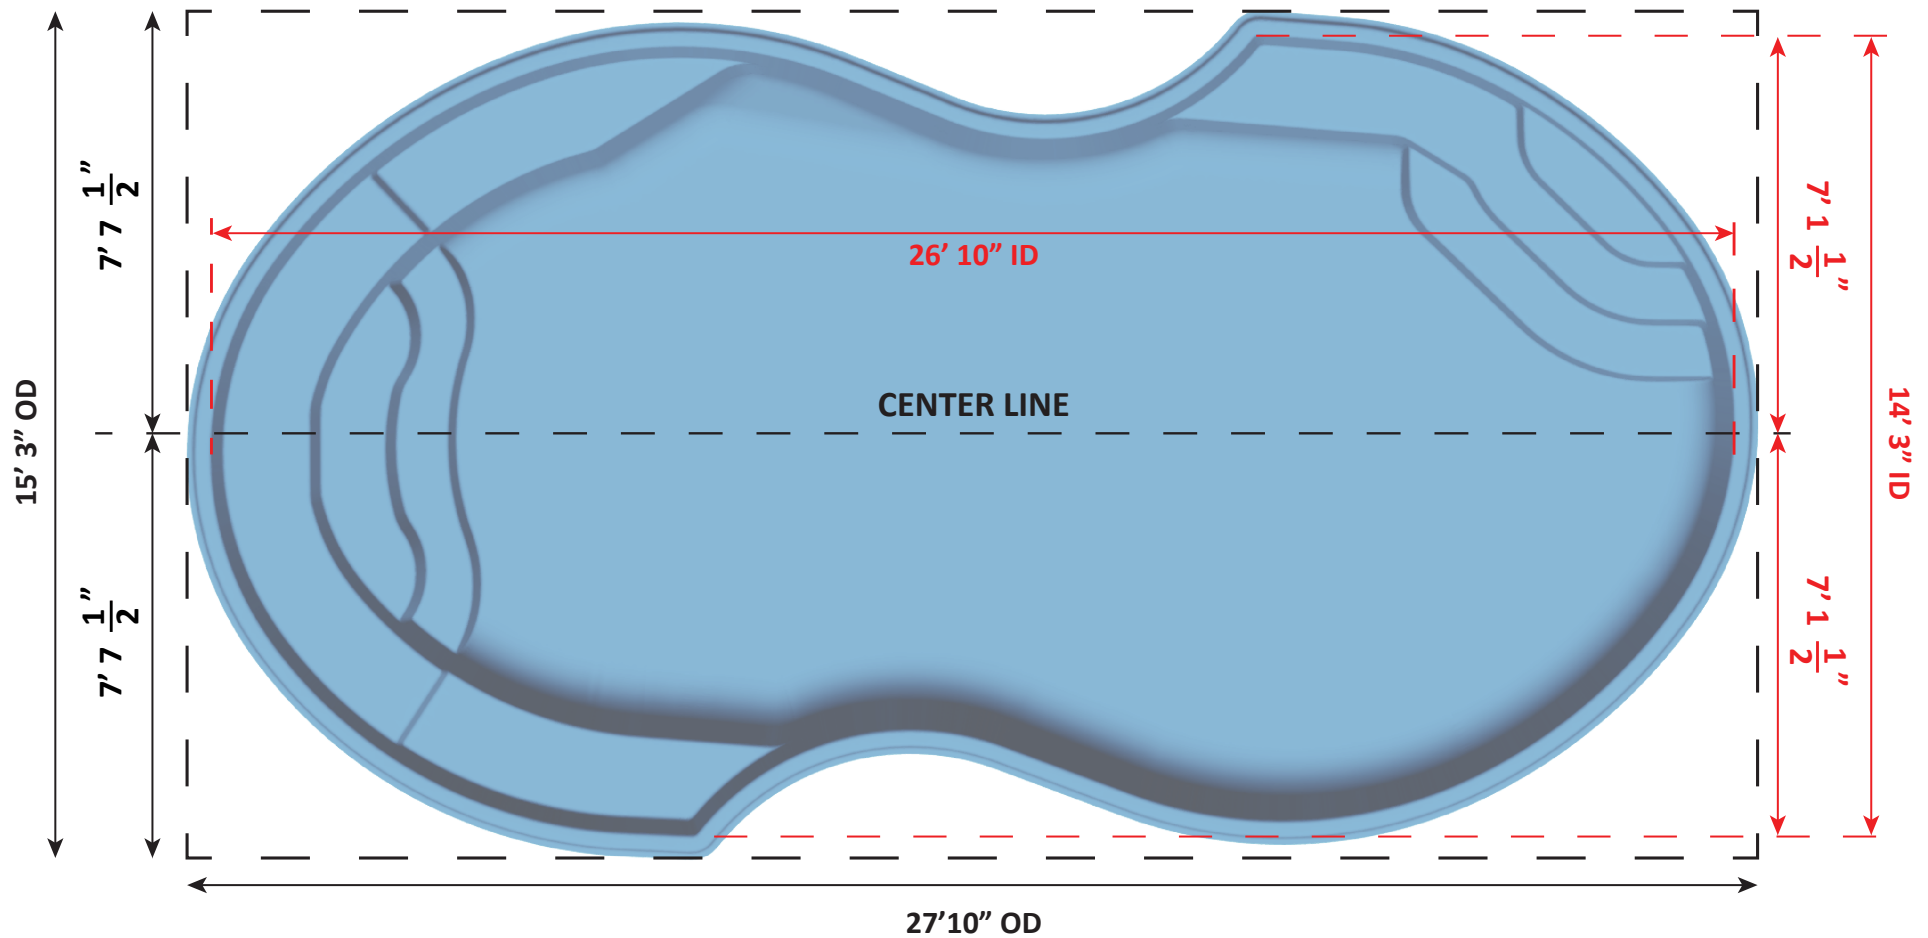

Surface Area: 311 Sq. ft.
 Perimeter: 70.91 Lin. ft.
 Volume: 8,787 Gal.
 Per sect. 8.1, surfaces that provide
 footing have slip resistant surfaces.
 All measurments are averages.



USA Specifications

