


ALL MEASUREMENTS TO WATERS EDGE - ADD PREFERRED OVERDIG

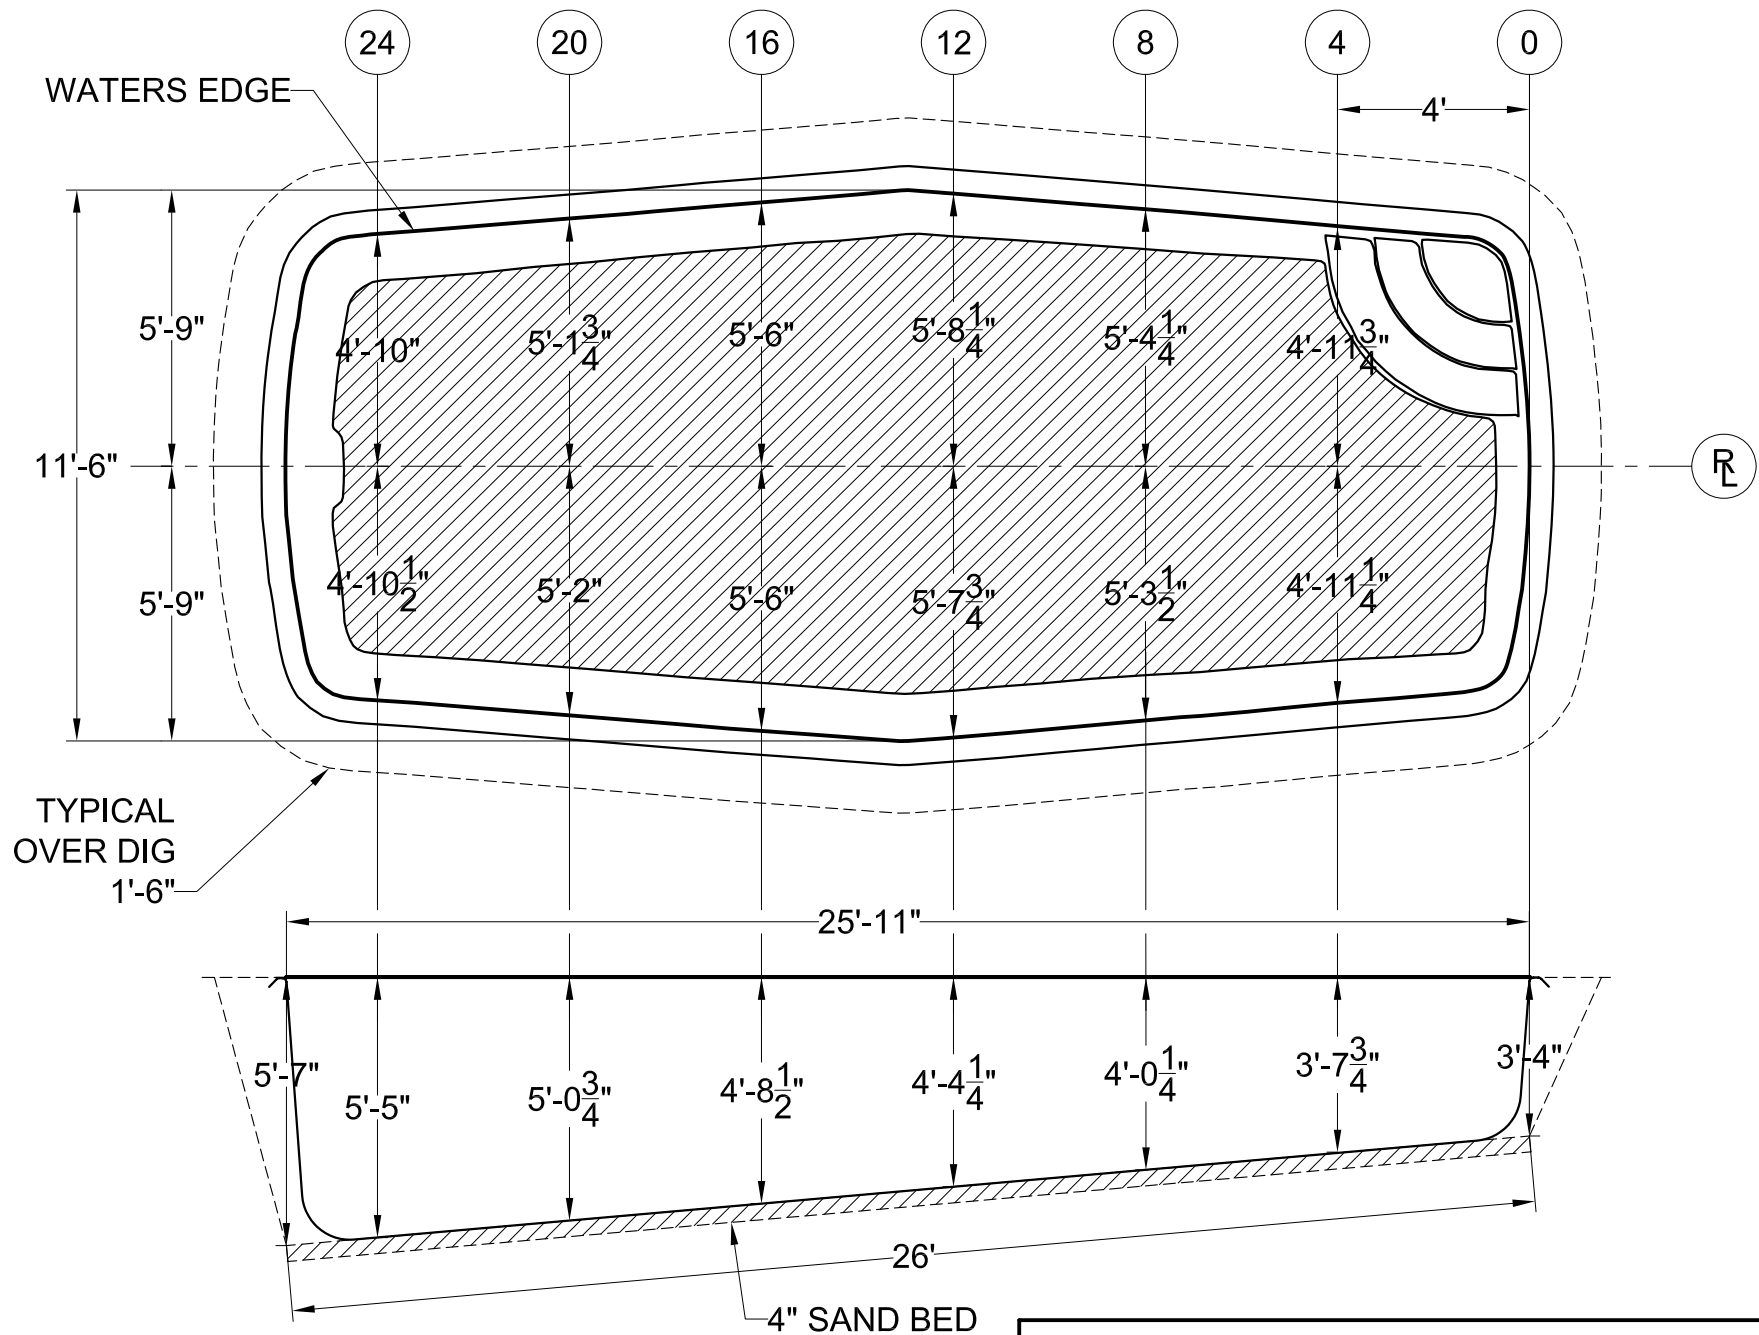

Weight: 1420 Lbs.
 Surface Area: 268 Sq. ft.
 Perimeter: 68.4 Lin. ft.
 Volume: 8,059 Gal.

WAIKIKI I 100 - DIG PLAN

SCALE 1/4"=1'-0"

DATE 08-16-05

DRAWN BY KLB

REVISION 01

ALL MEASUREMENTS AND QUANTITIES ARE BASED ON AVERAGES