


ALL MEASUREMENTS TO WATERS EDGE - ADD PREFERRED OVERDIG

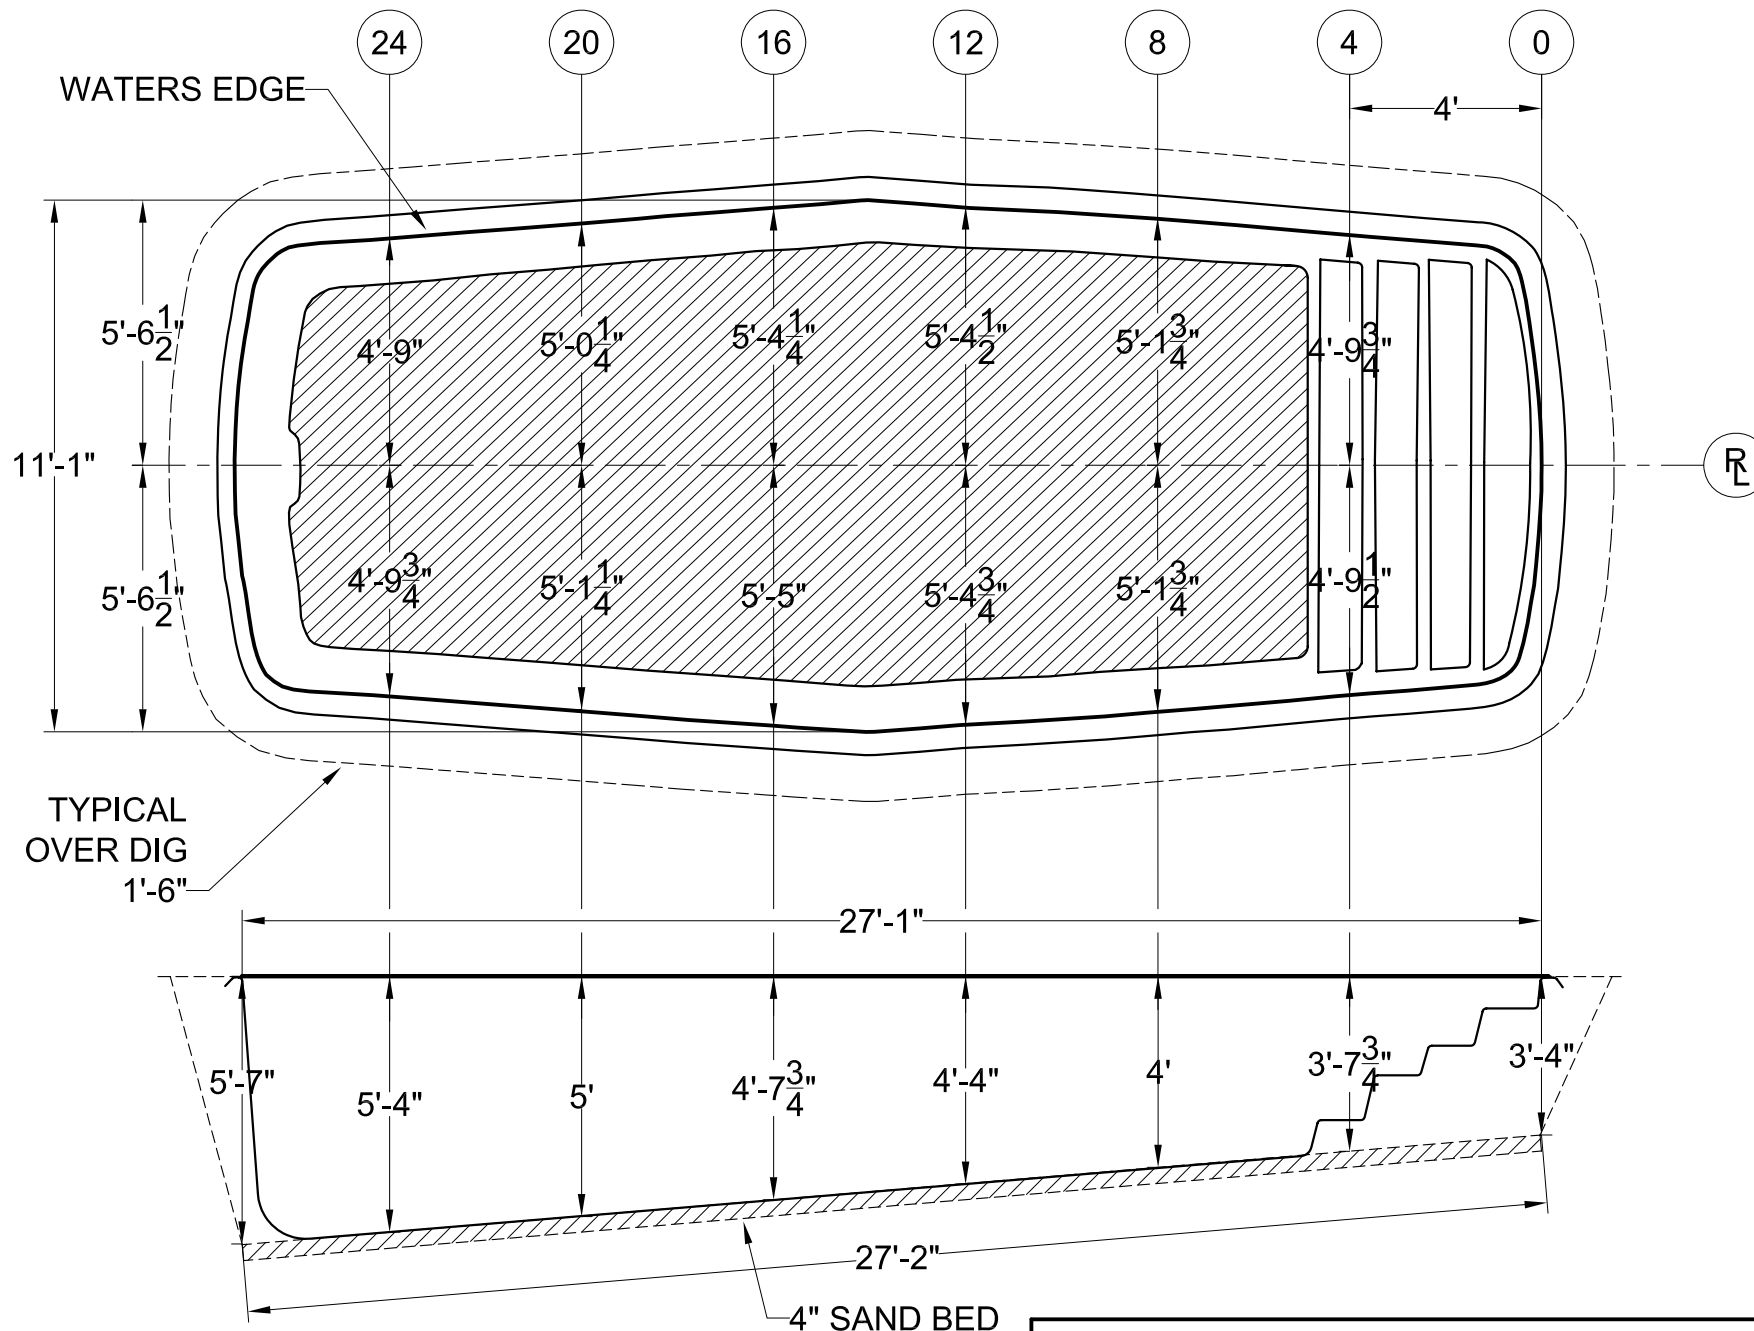

Weight: 1450 Lbs.
 Surface Area: 275 Sq. ft.
 Perimeter: 70.4 Lin. ft.
 Volume: 8,010 Gal.

WAIKIKI II 125 - DIG PLAN

SCALE 1/4"=1'-0"

DATE 10-18-05

DRAWN BY KLB

REVISION 02

ALL MEASUREMENTS AND QUANTITIES ARE BASED ON AVERAGES